


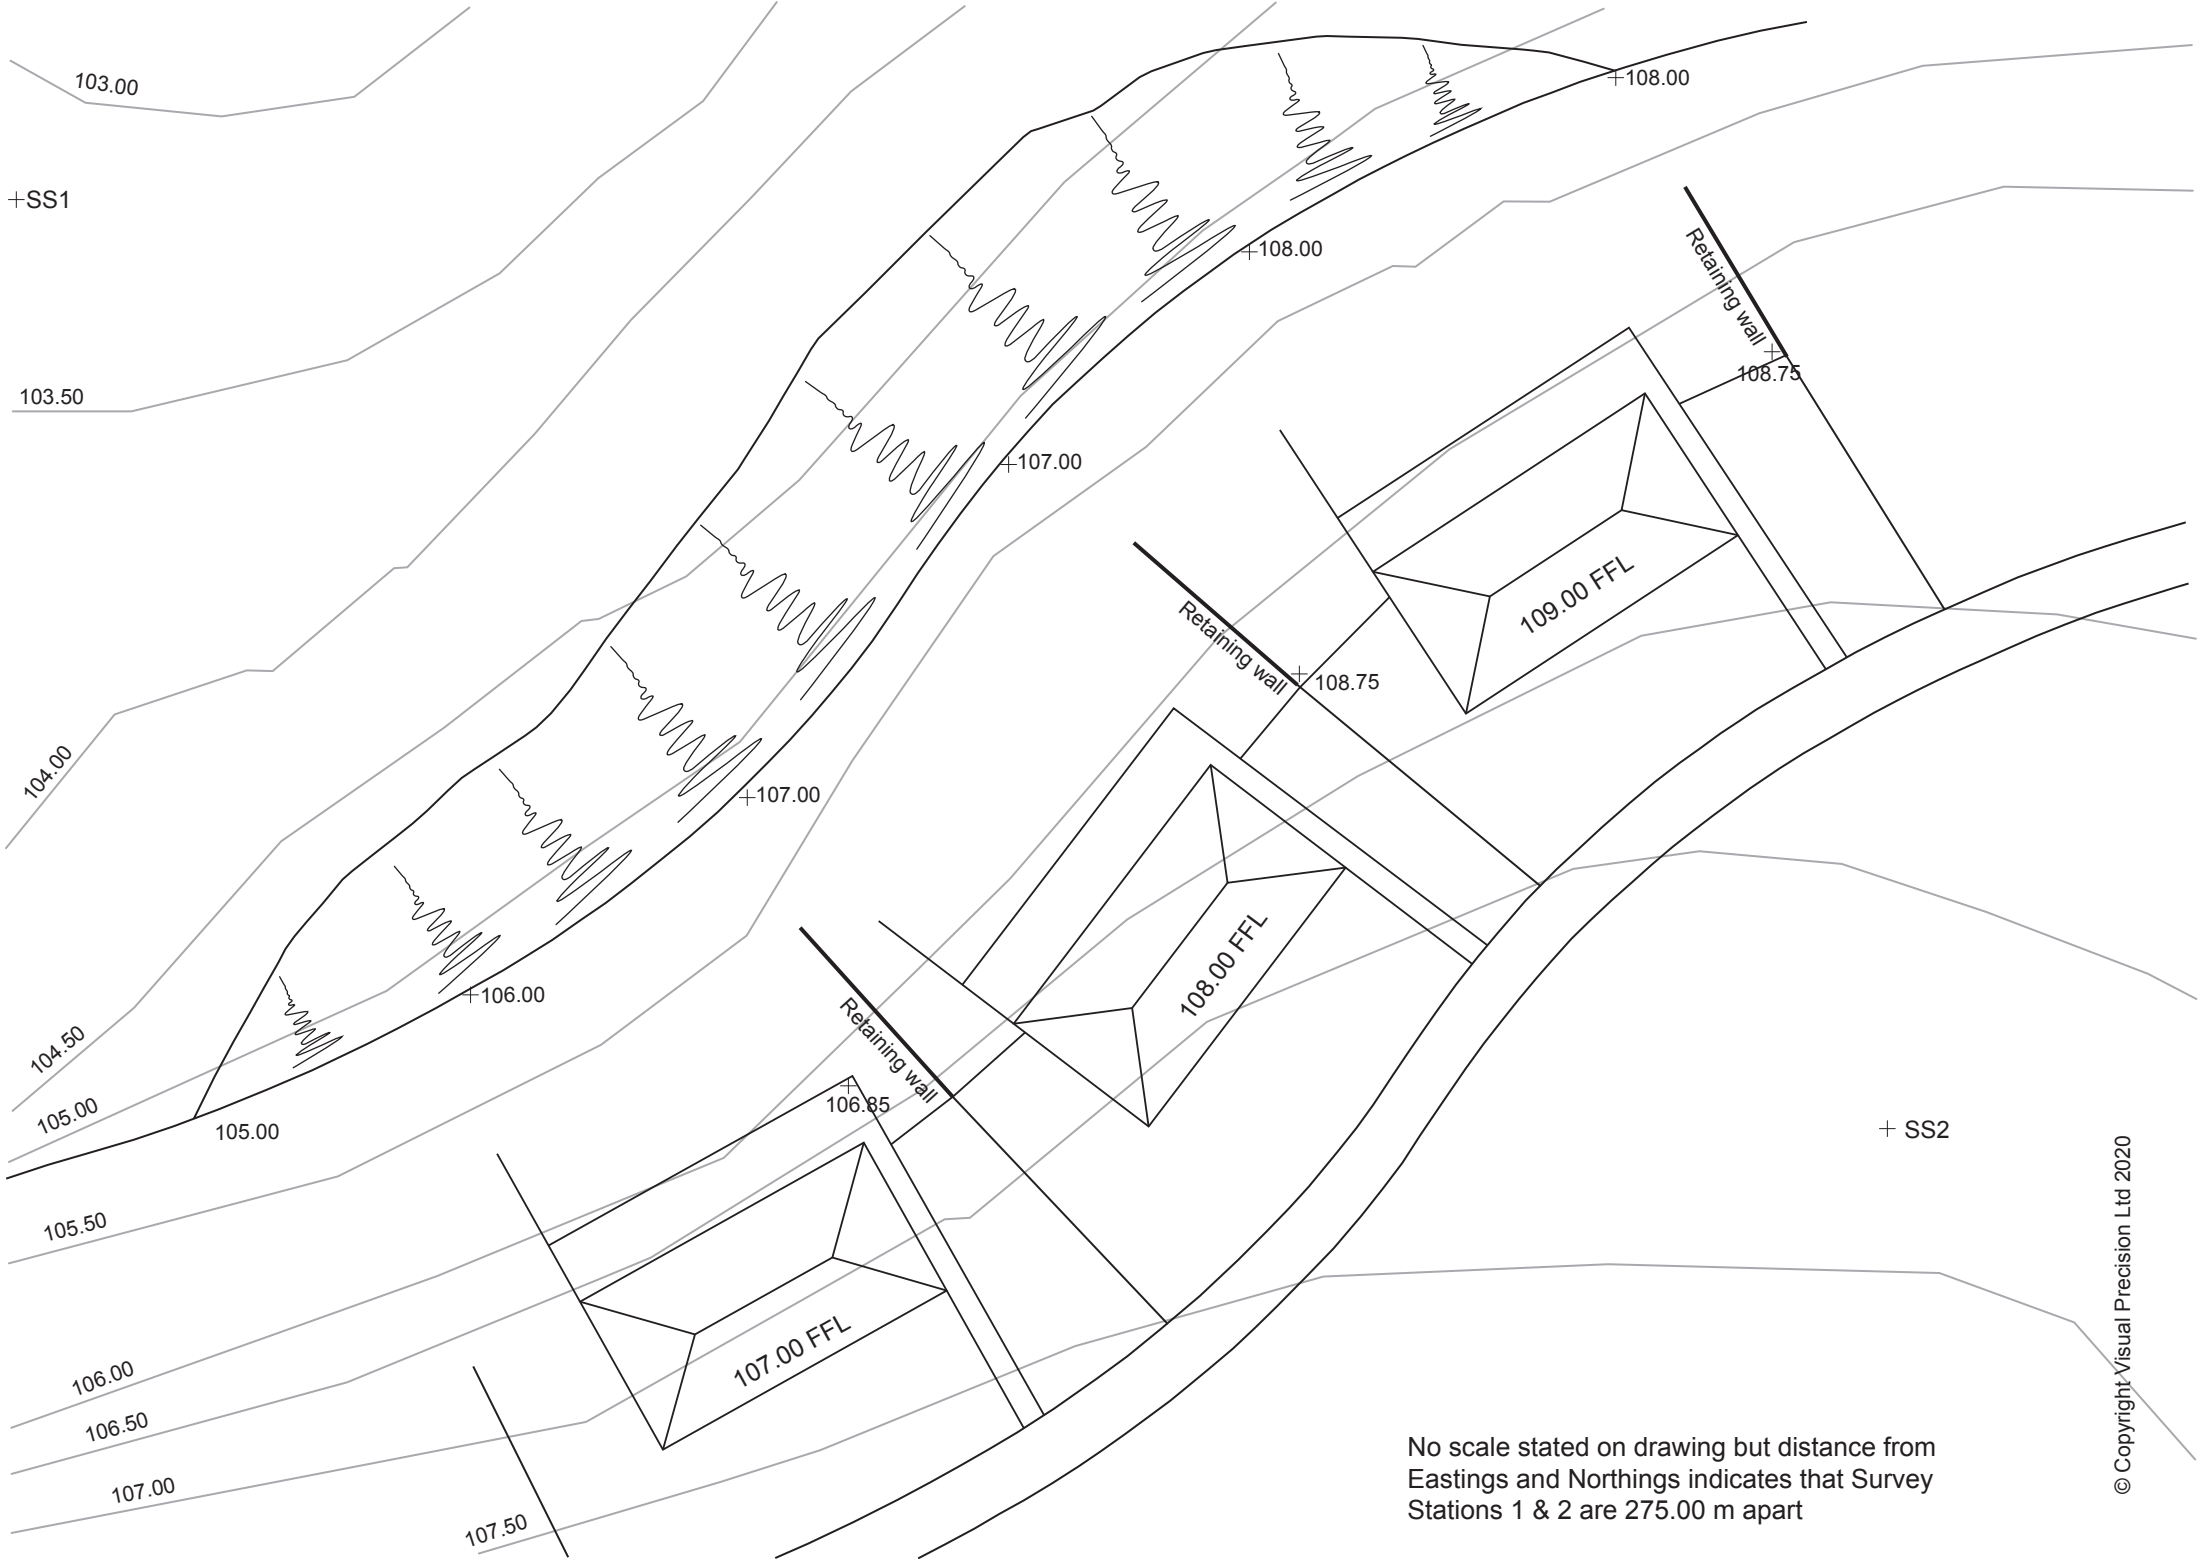

No scale stated on drawing but distance from Eastings and Northings indicates that Survey Stations 1 & 2 are 275.00 m apart